


WATER & SANITARY SEWER INTERSECTION

(NEW MAIN CROSSING EXISTING MAIN)

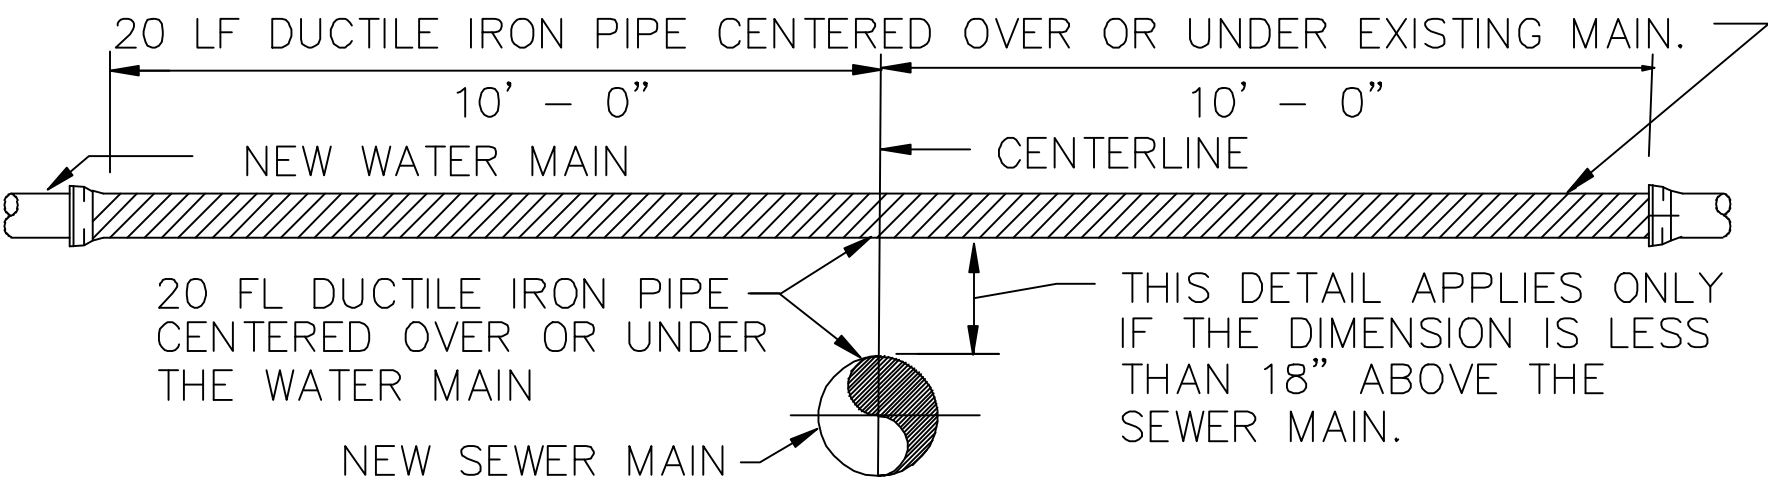

WATER & SANITARY SEWER INTERSECTION

(NEW LINES INSTALLED AT THE SAME TIME)

NO.	REVISION	DATE	BRUNSWICK COUNTY 45 COURTHOUSE DRIVE BOLIVIA, NORTH CAROLINA 28442	
				DATE:
				PLOT SCALE: 1 = 1
				FILE NO. W-6